




建物名	床面積
射場棟	466.60 m ²
的場棟(近的)	95.50 m ²
的場棟(遠的)	31.50 m ²
合計	593.60 m ²

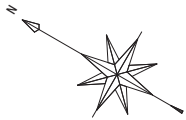


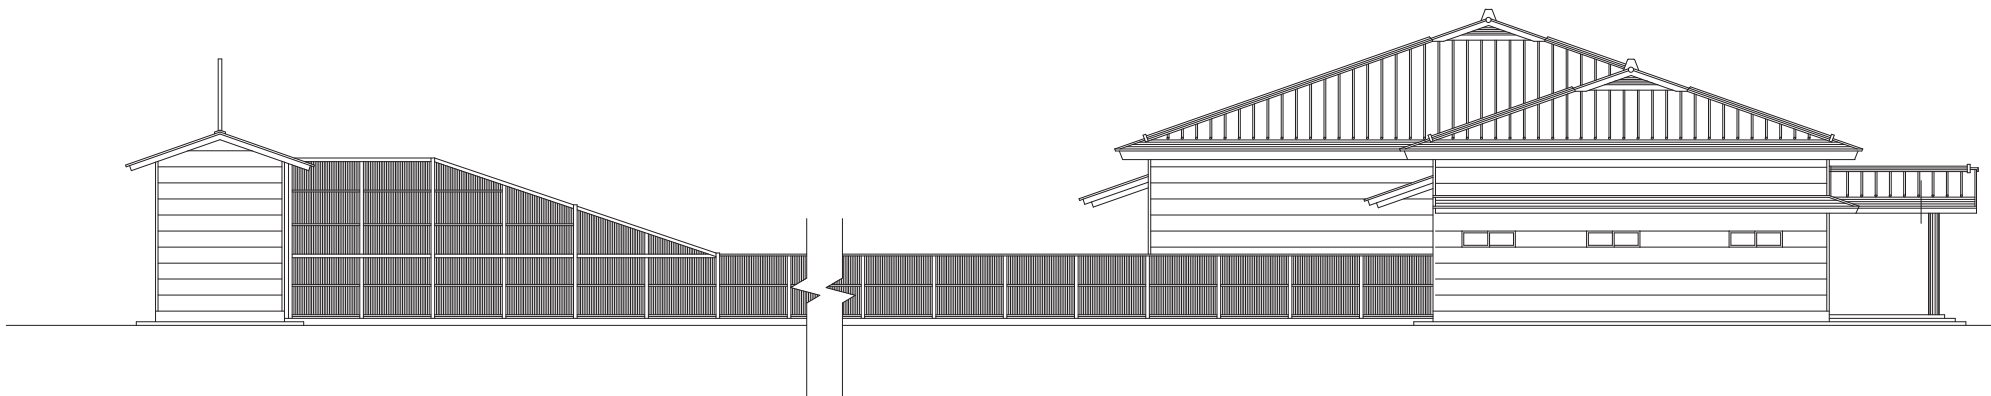


東側立面図 1/150

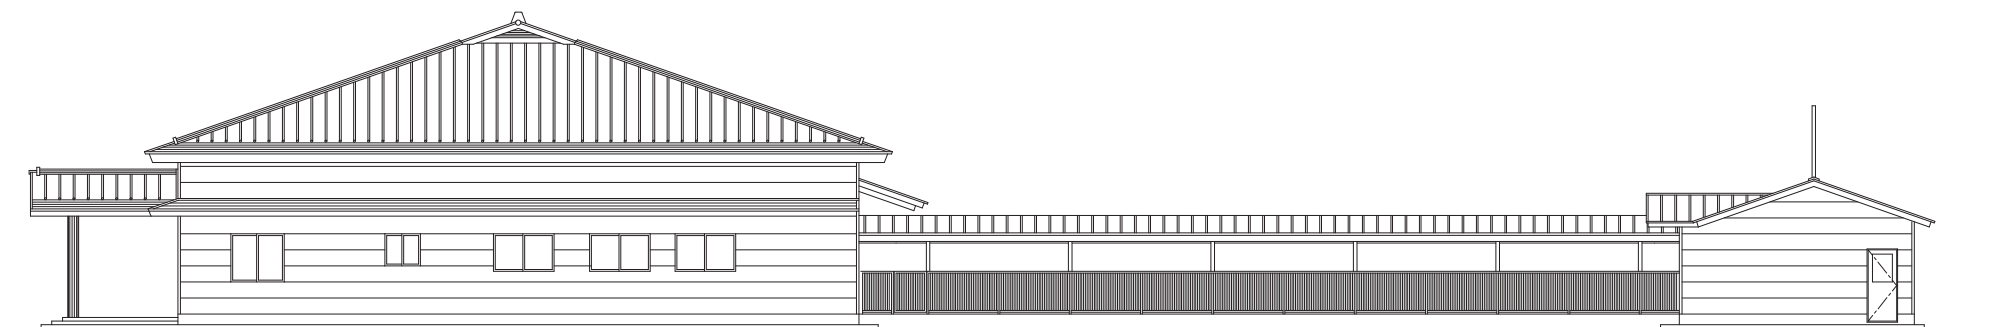


西側立面図 1/150

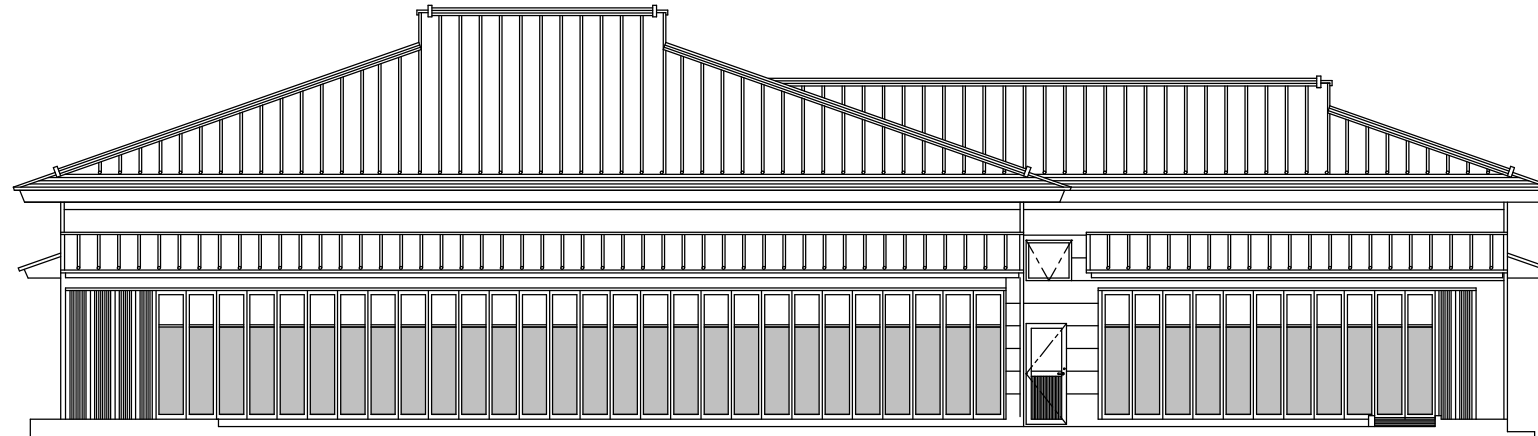


南側立面図 1/150

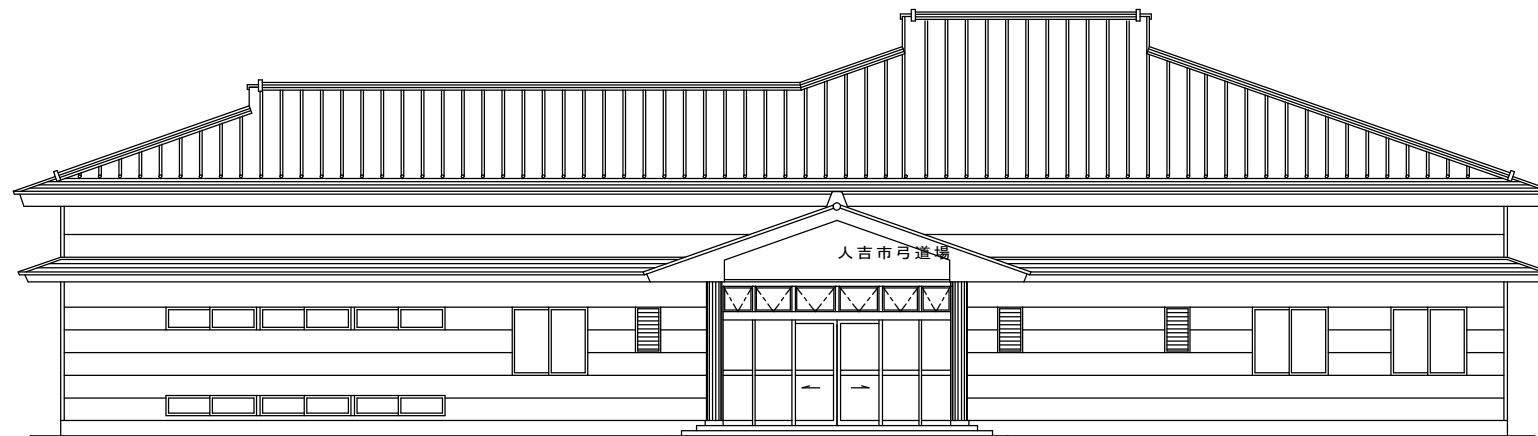

北側立面図 1/150

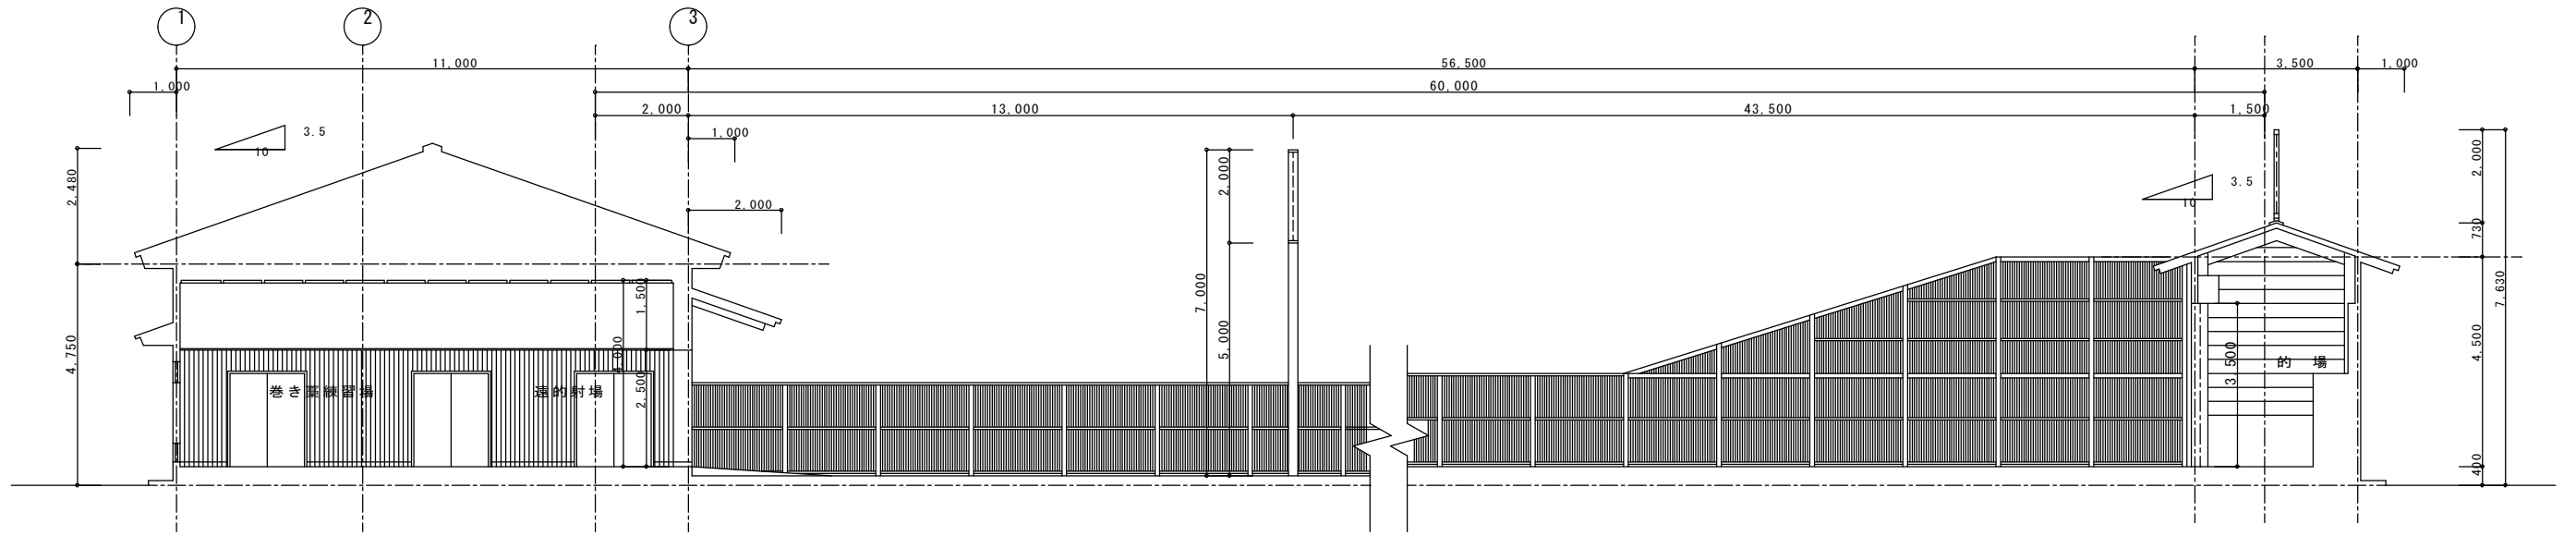

断面図 2 1/150

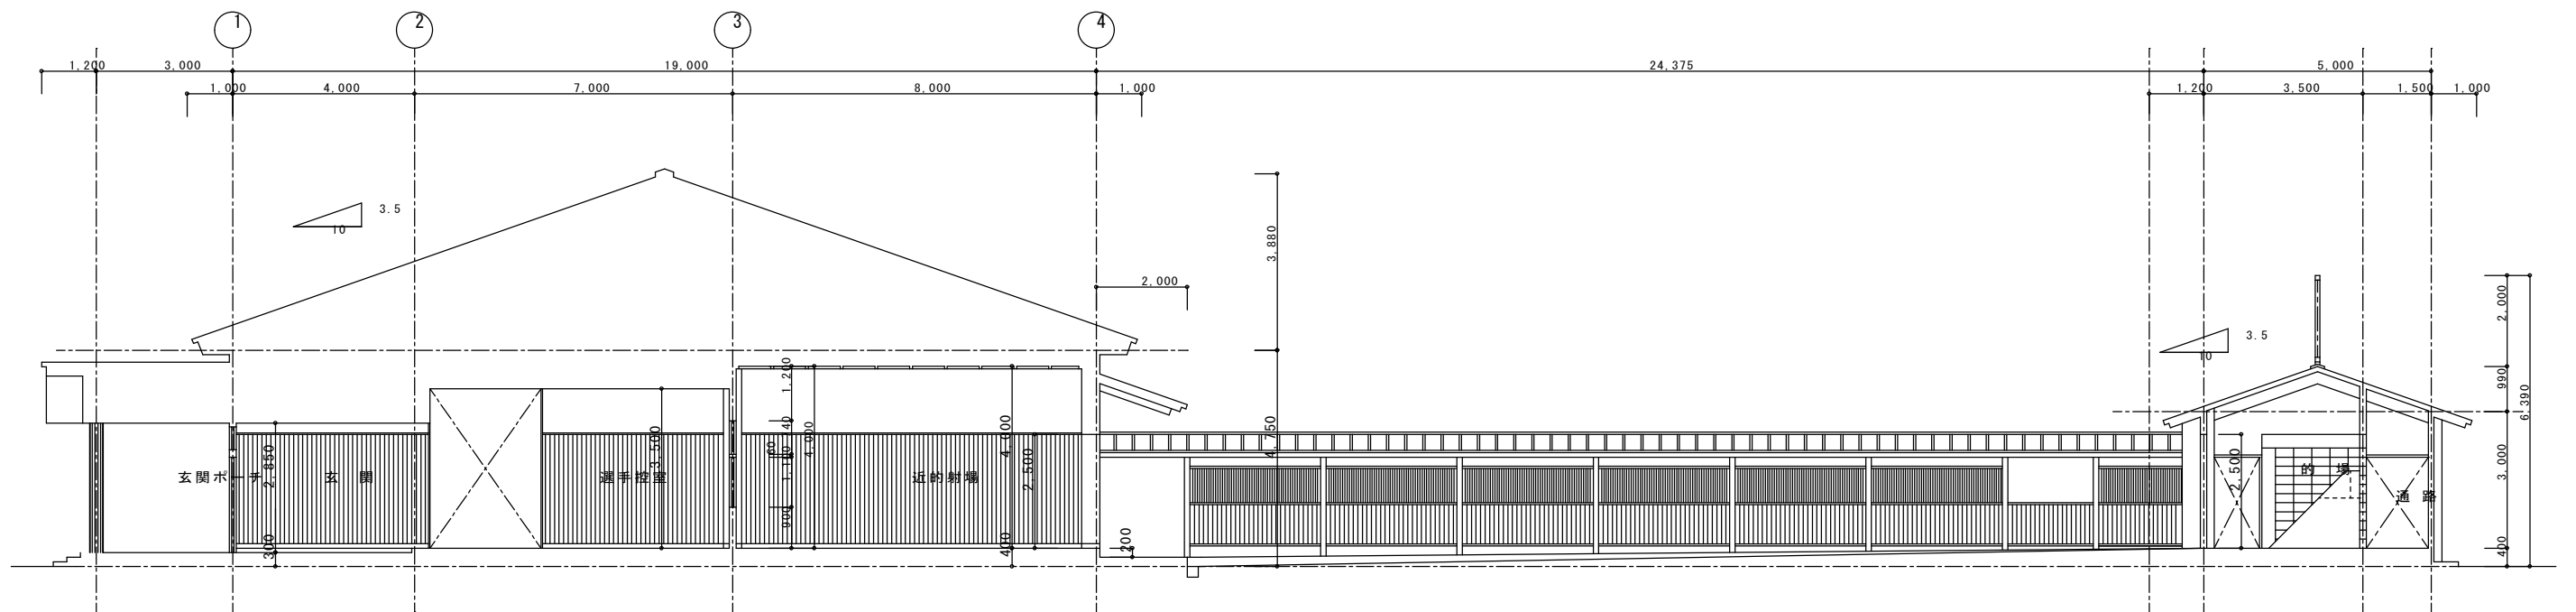

断面図 1 1/150